
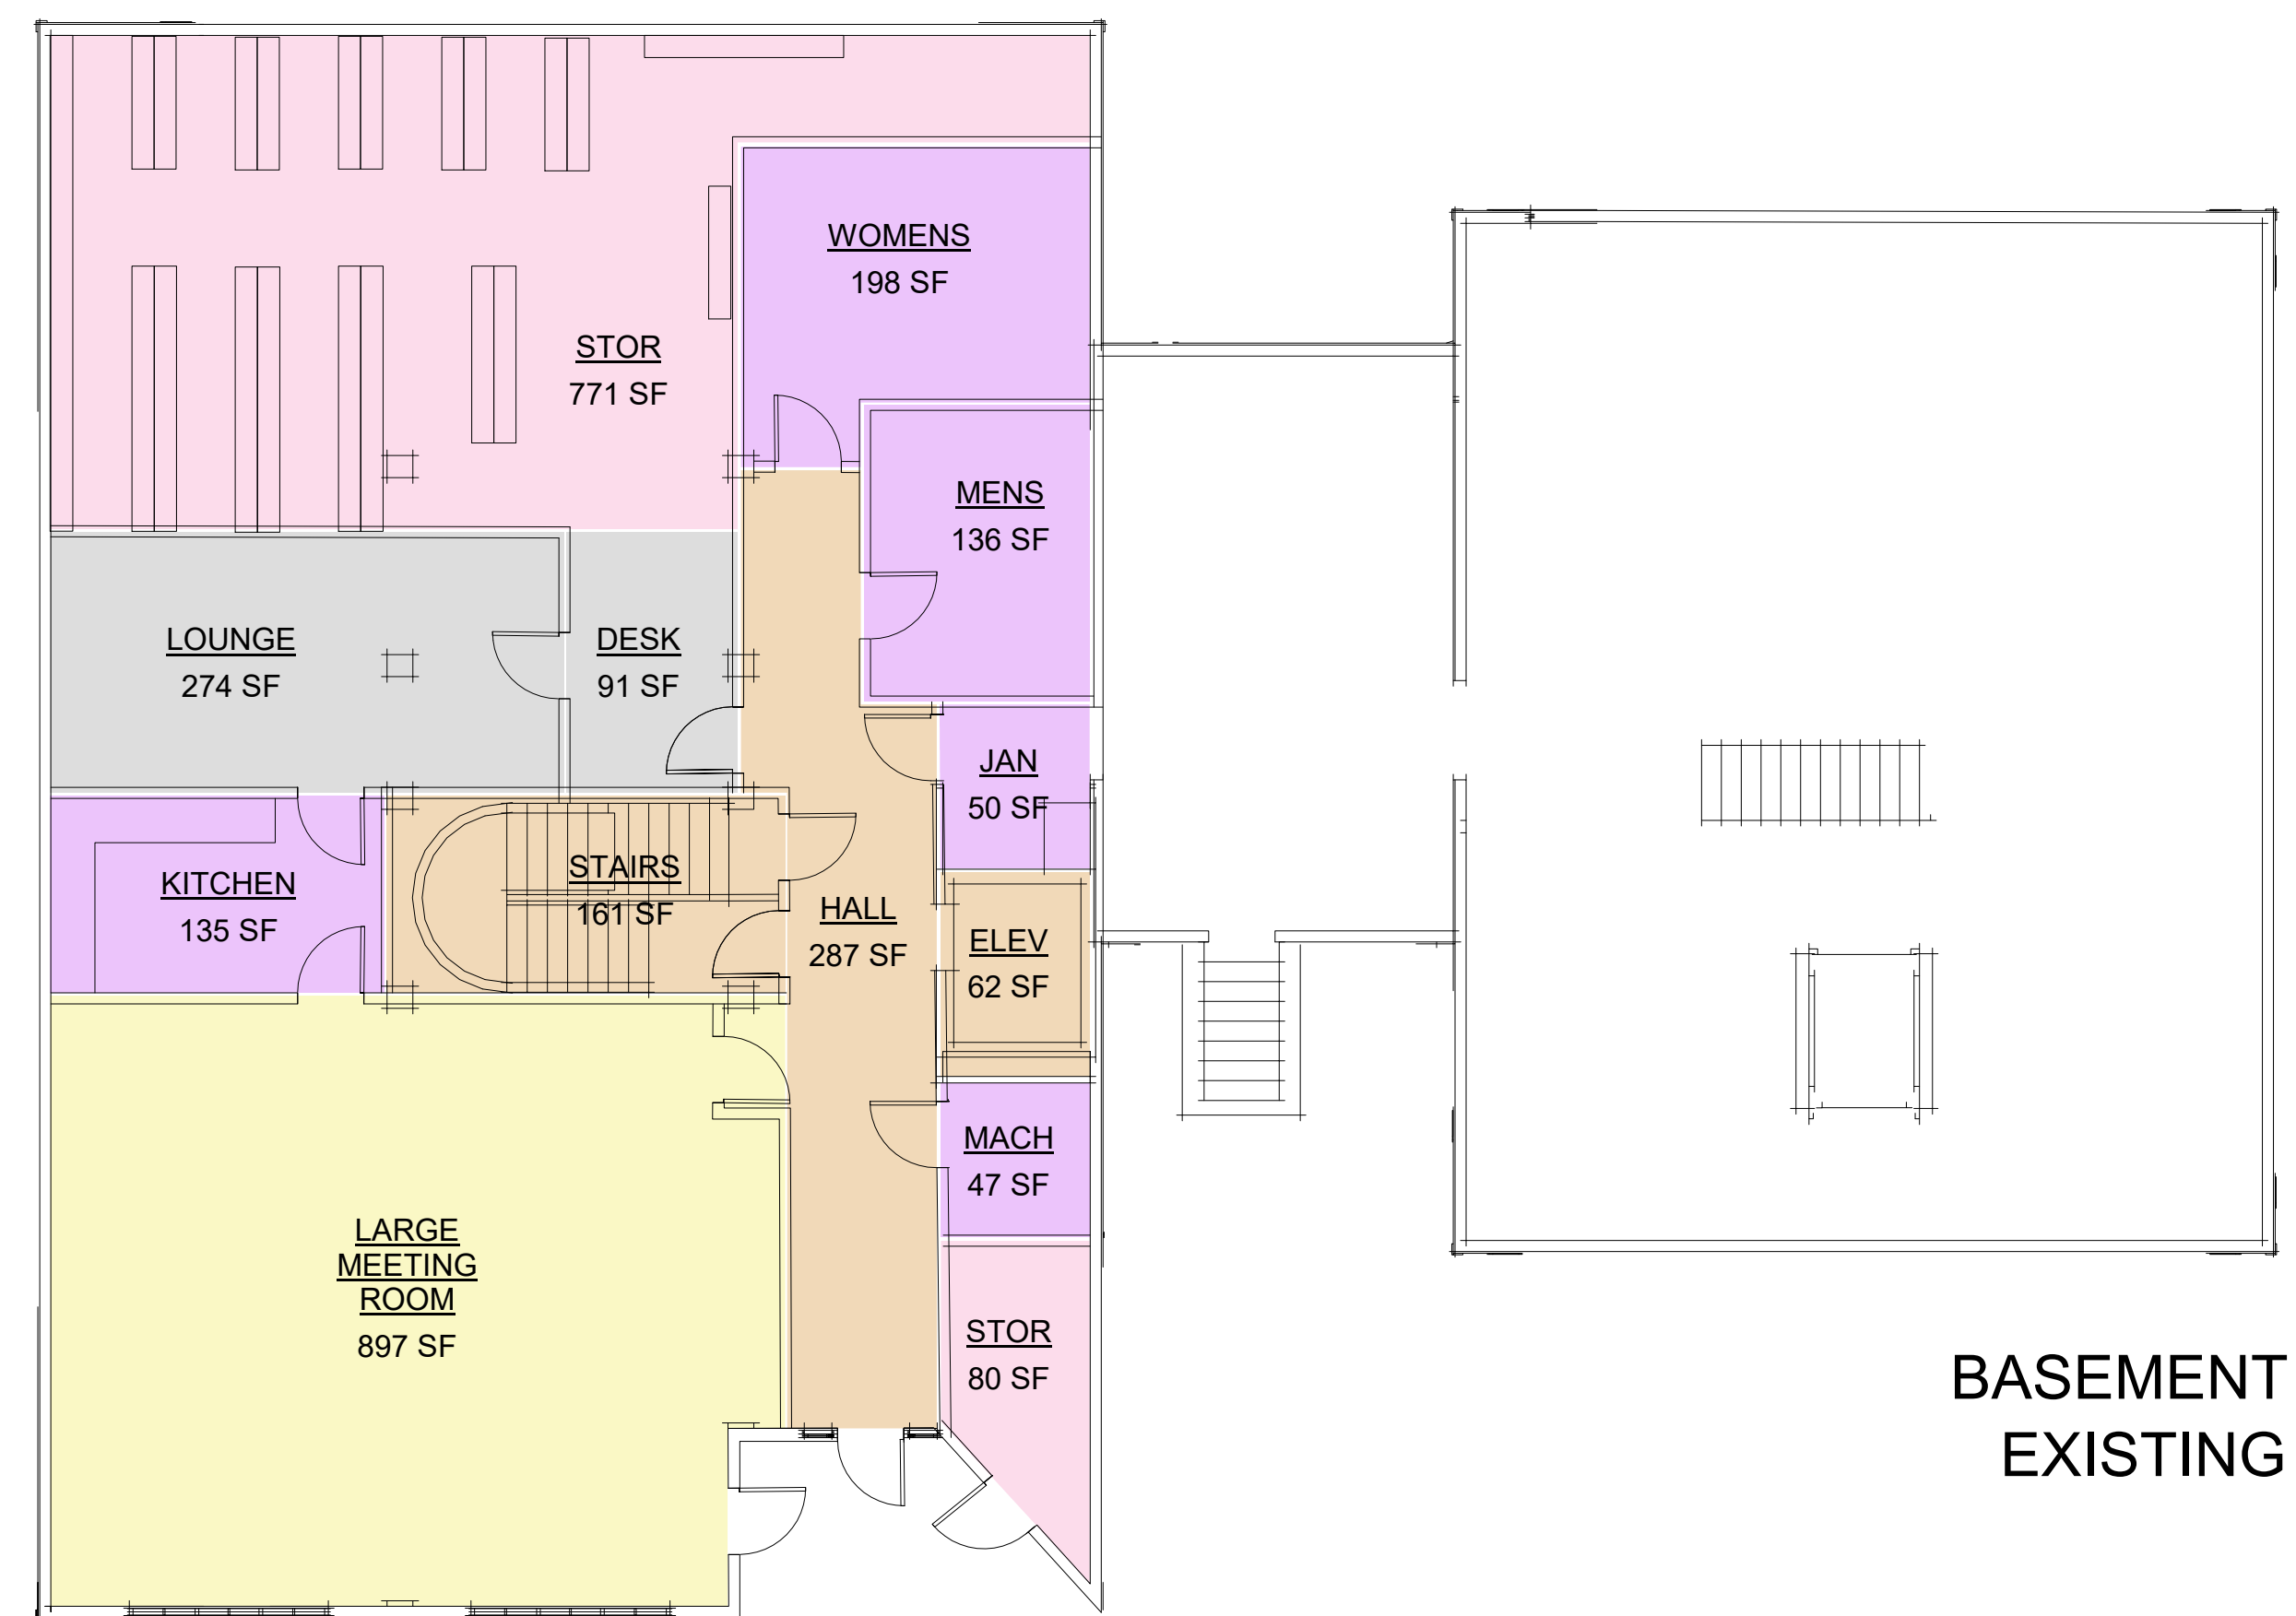



**PROGRAM KEY**

- Meeting Space
- Collection
- Reading Room
- Special Use
- Staff
- Storage
- Support
- Hall/Stair
- Open to Below

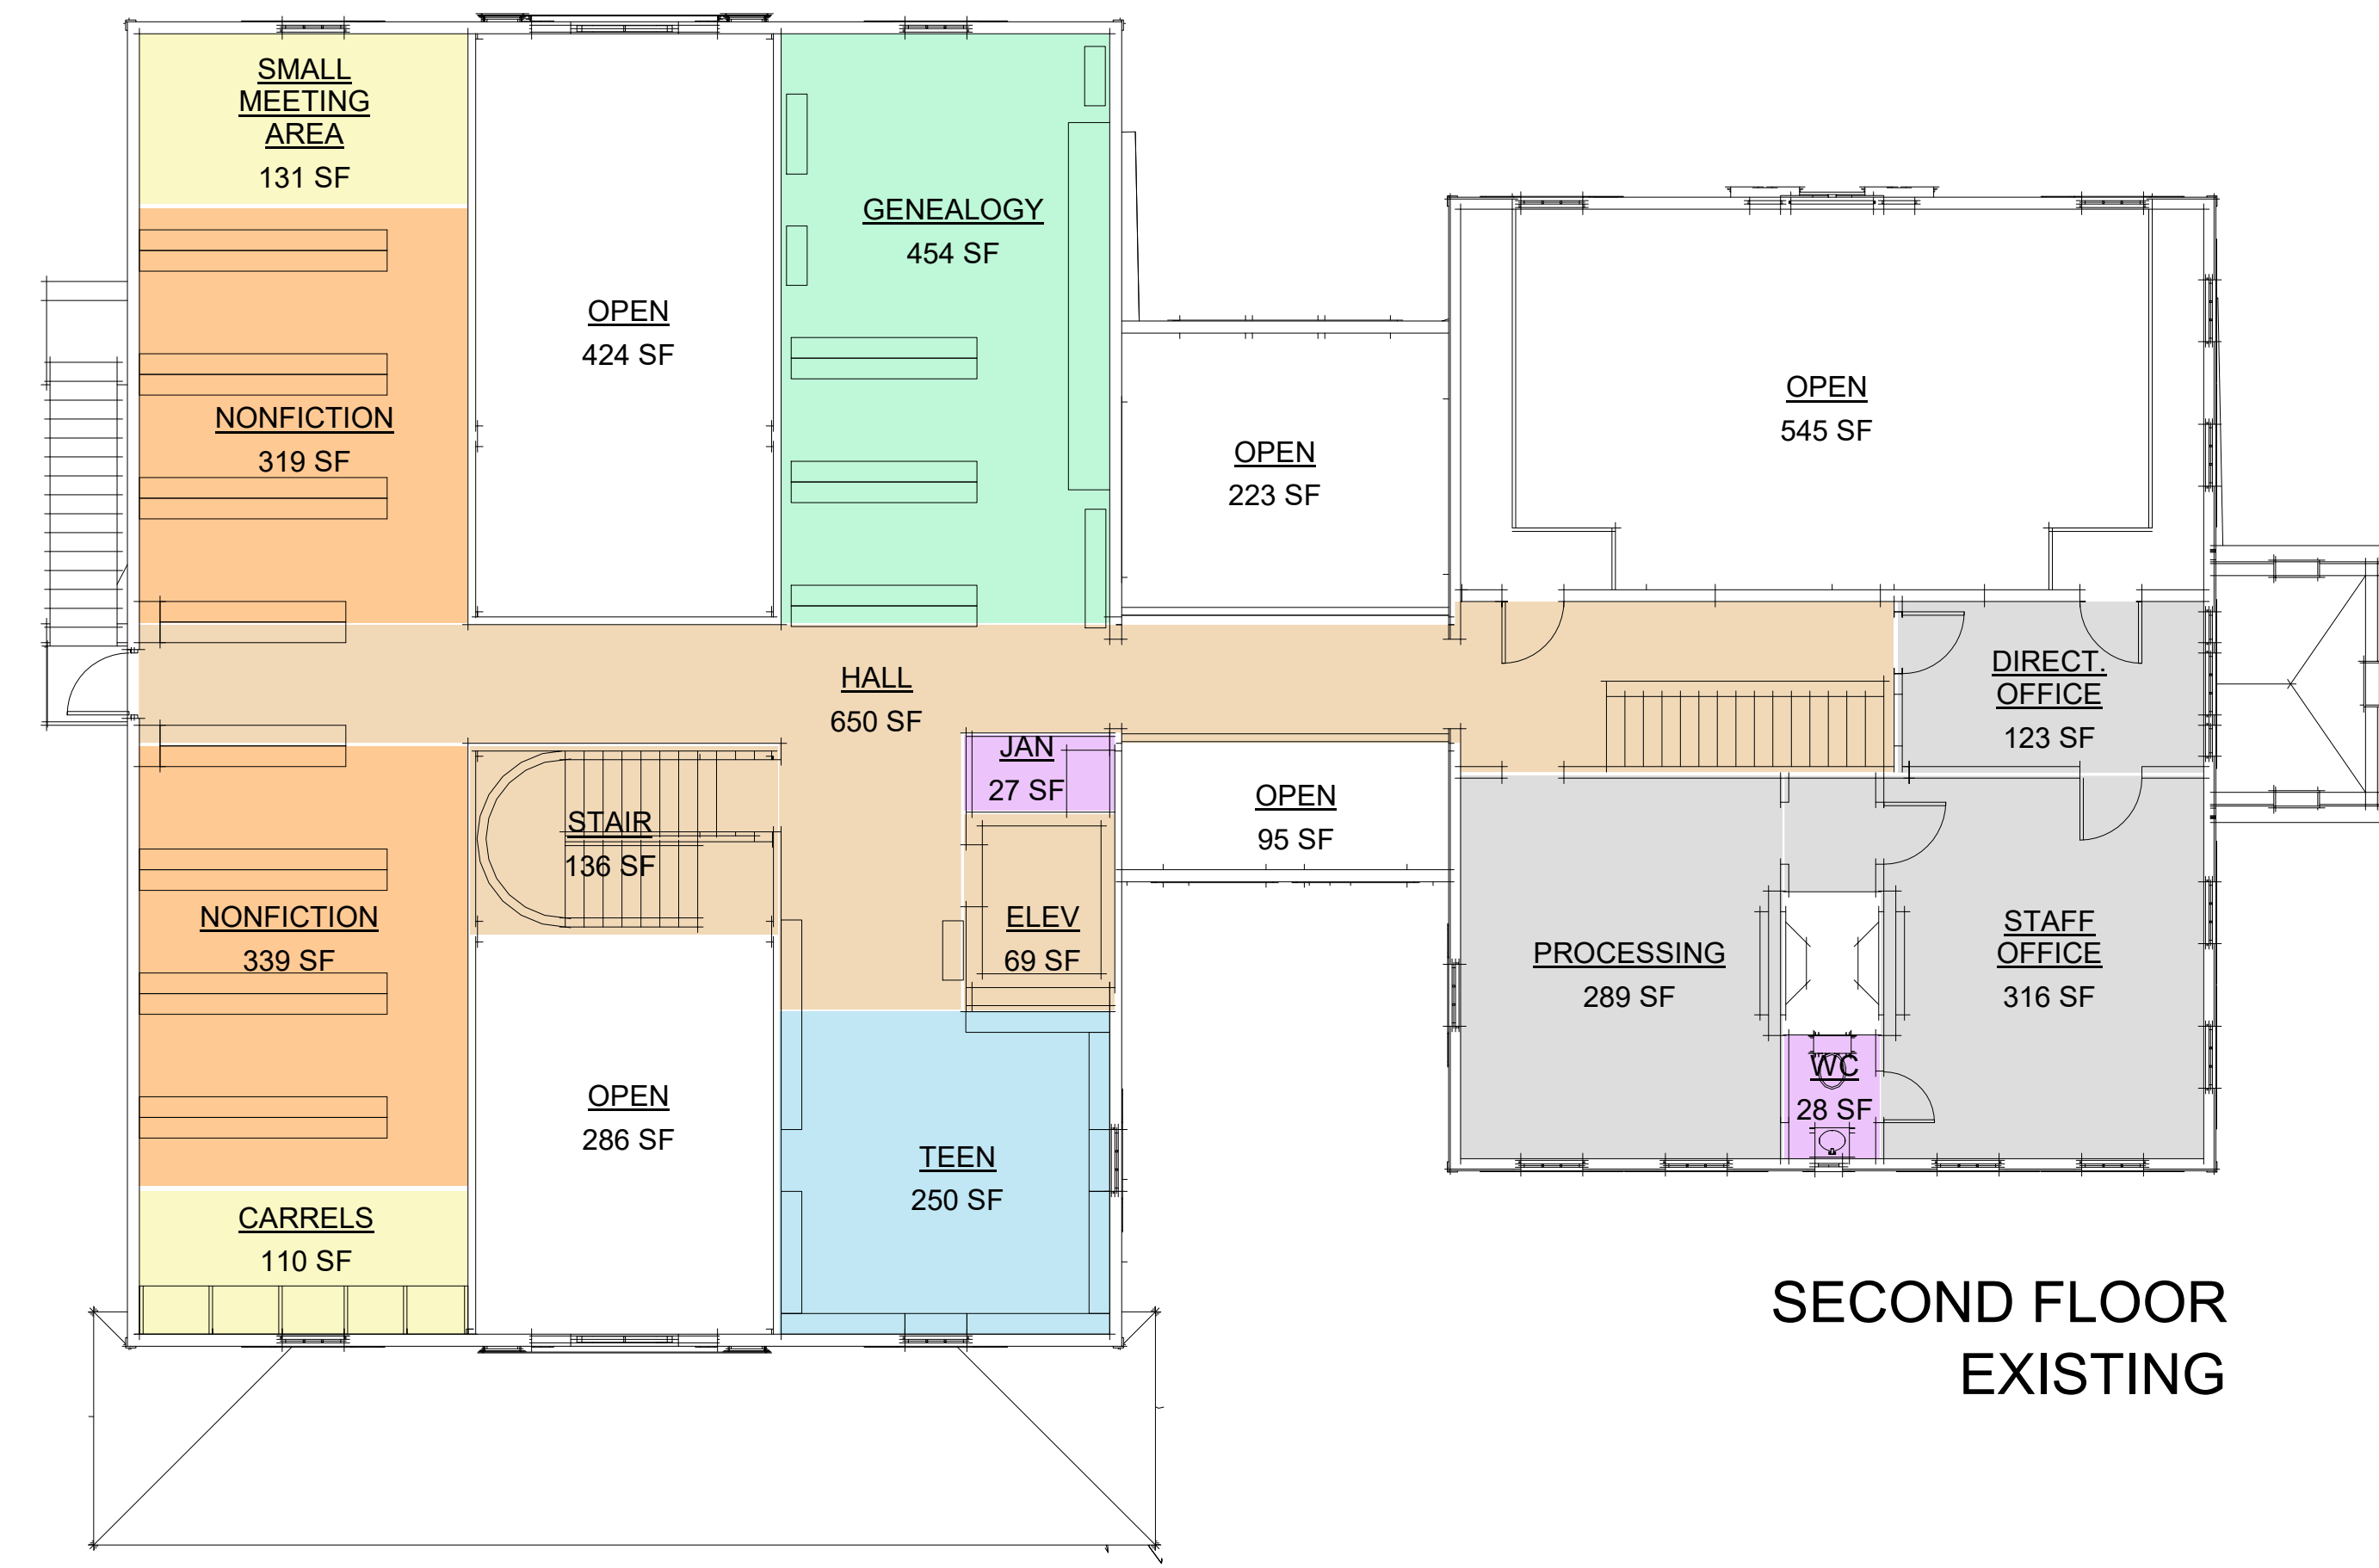

**EXISTING**

- Main Entrance**  
- Tisdale South
- Large Meeting Room**  
- Addition Basement
- Children's Area**  
- Tisdale 1st Floor
- Genealogy**  
- Addition 2nd Floor
- Staff Offices**  
- Tisdale 2nd Floor
- Circulation Desk**  
- Link
- Reading**  
- Addition East & West
- Fiction**  
- Addition North

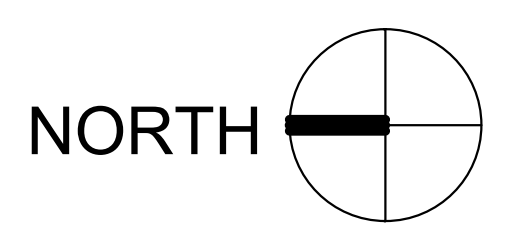

REV.	DESCRIPTION	DATE
1	CONCEPT DESIGN	1/16/25

CURRENT ISSUE STATUS:

**DESIGN GROUP COLLABORATIVE**  
ARCHITECTURE DESIGN + PLANNING  
40 CHURCH ST STUDIO A  
ELLSWORTH, MAINE 04605  
(207) 664-0560


**CITY OF ELLSWORTH PUBLIC LIBRARY**  
20 STATE STREET

**EXISTING PLANS**


SHEET TITLE	DATE	1/16/25	GRAPHIC SCALE
SCALE	1/8" = 1'-0"		
PROJECT NO.	Project Number		SHEET NO.
DRAWN BY	Author		<b>0</b>
DATE OF RECORD	Designer		

**PROGRAM KEY**


- Meeting Space
- Collection
- Reading Room
- Special Use
- Staff
- Storage
- Support
- Hall/Stair
- Open to Below

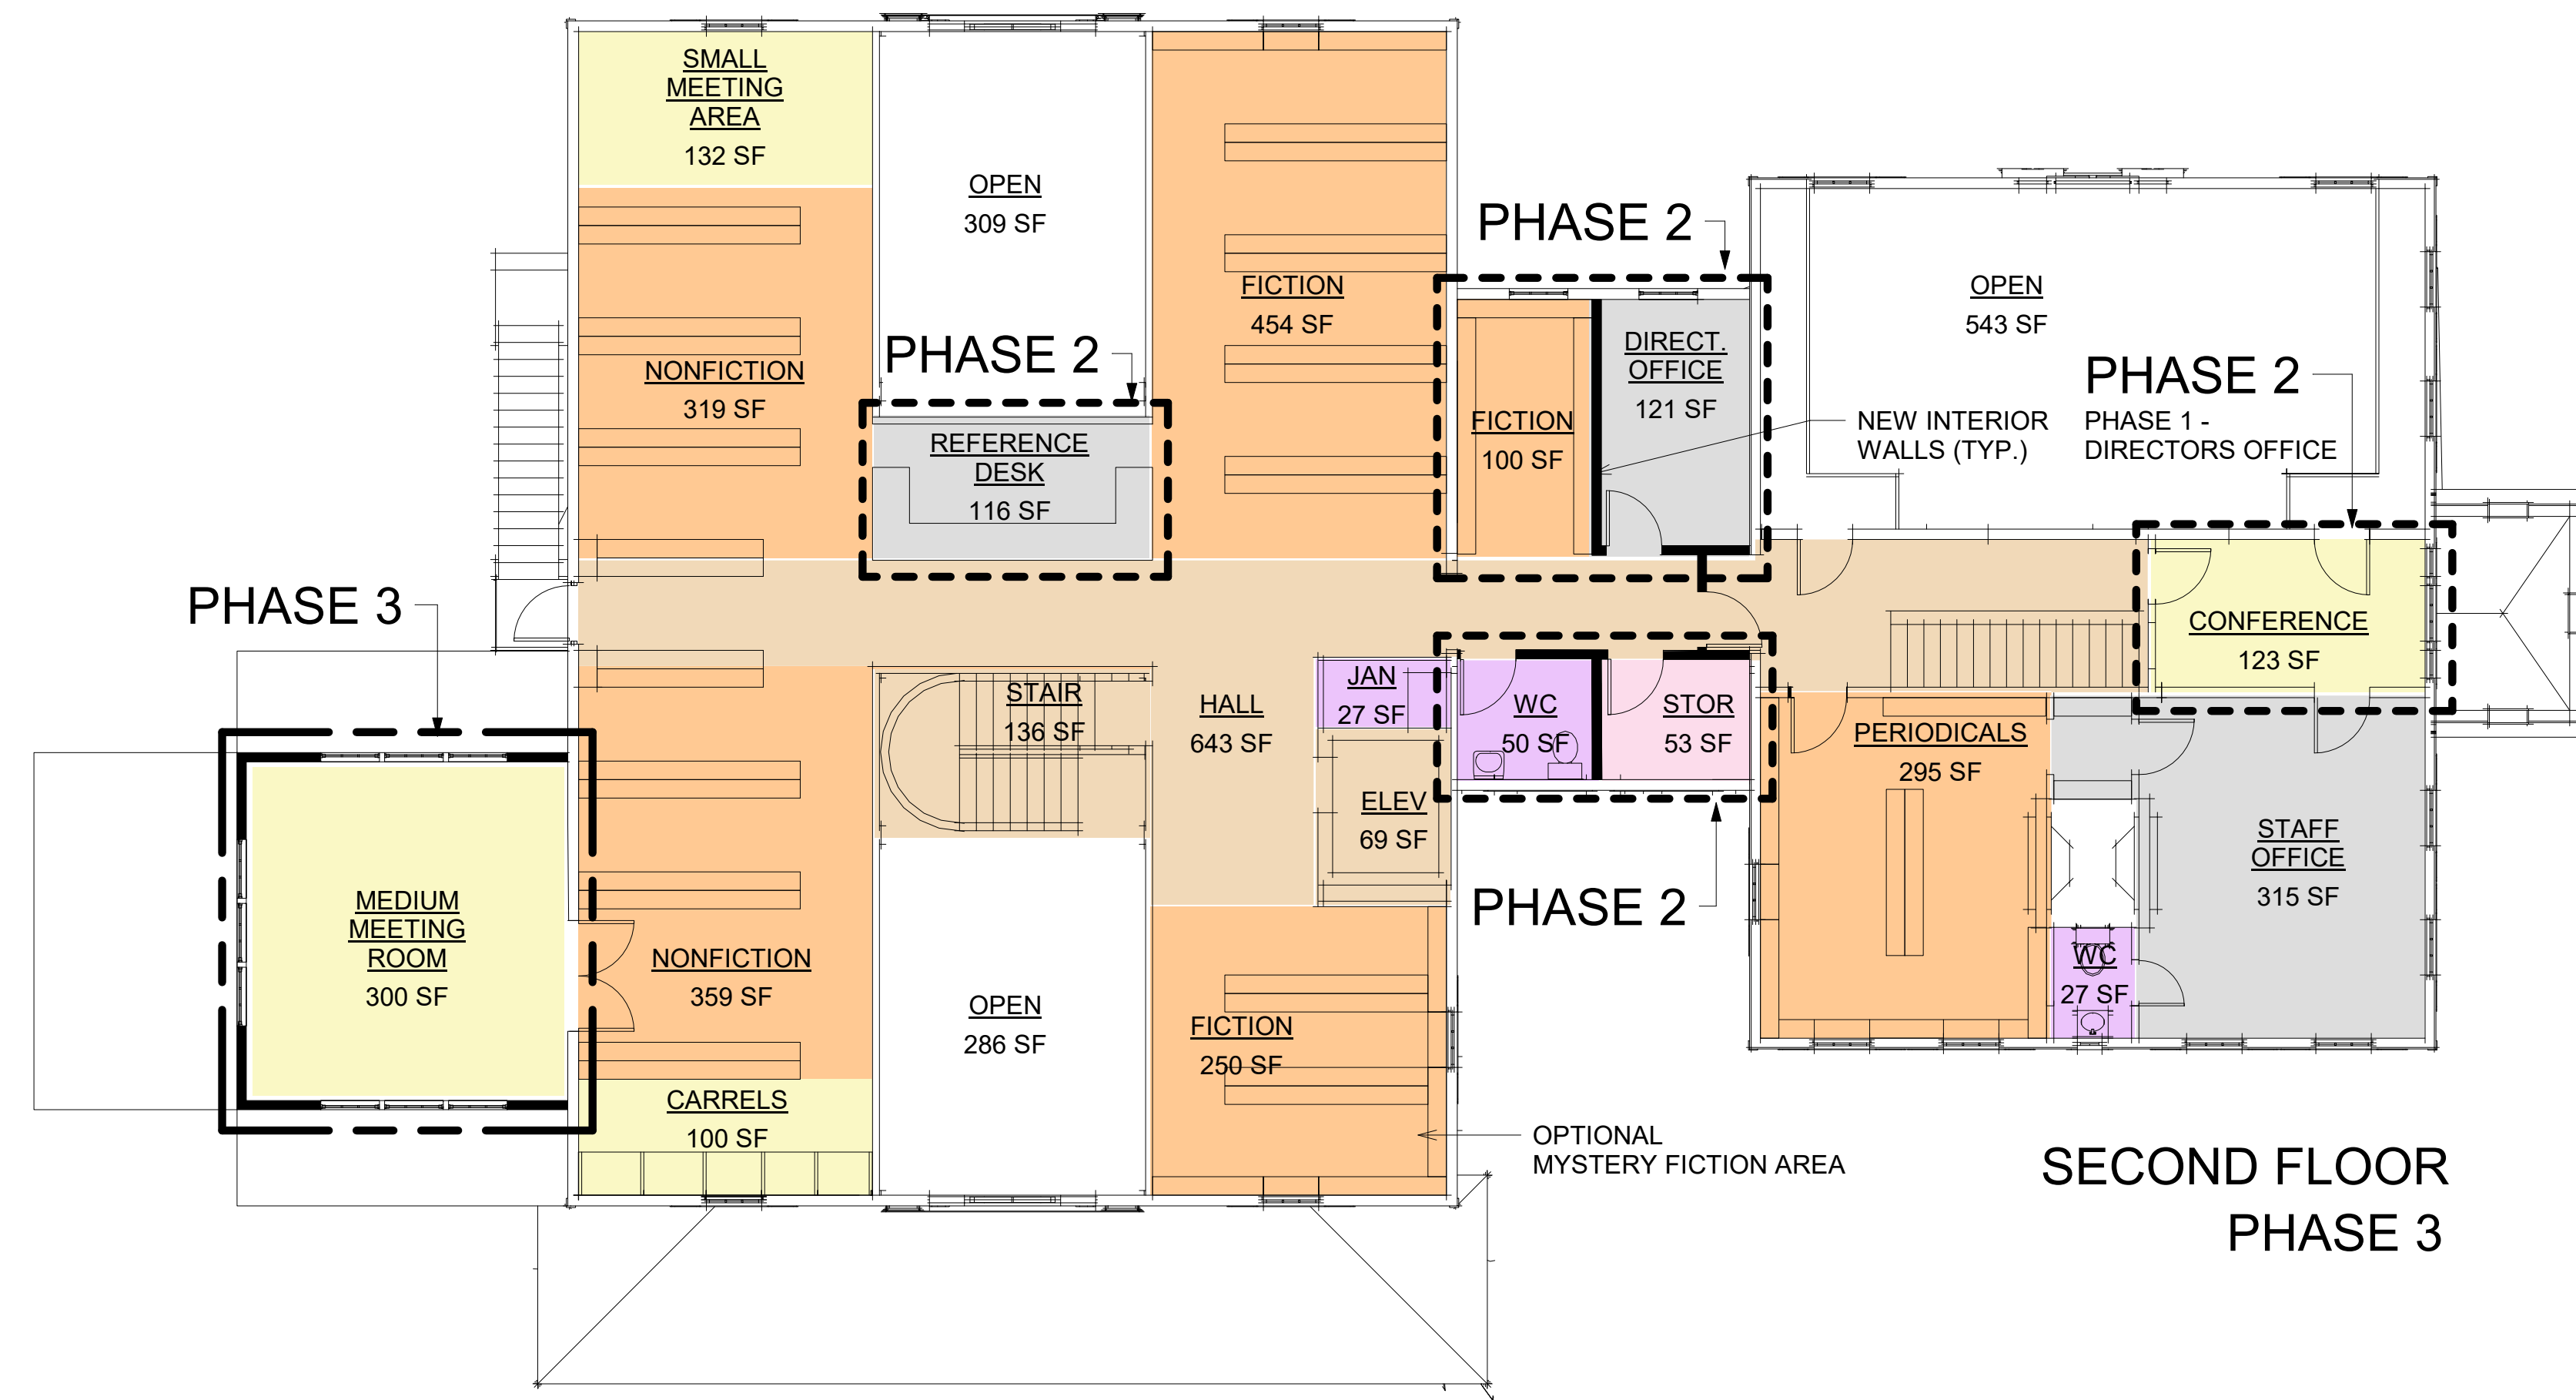

**SECOND FLOOR  
PHASE 3**

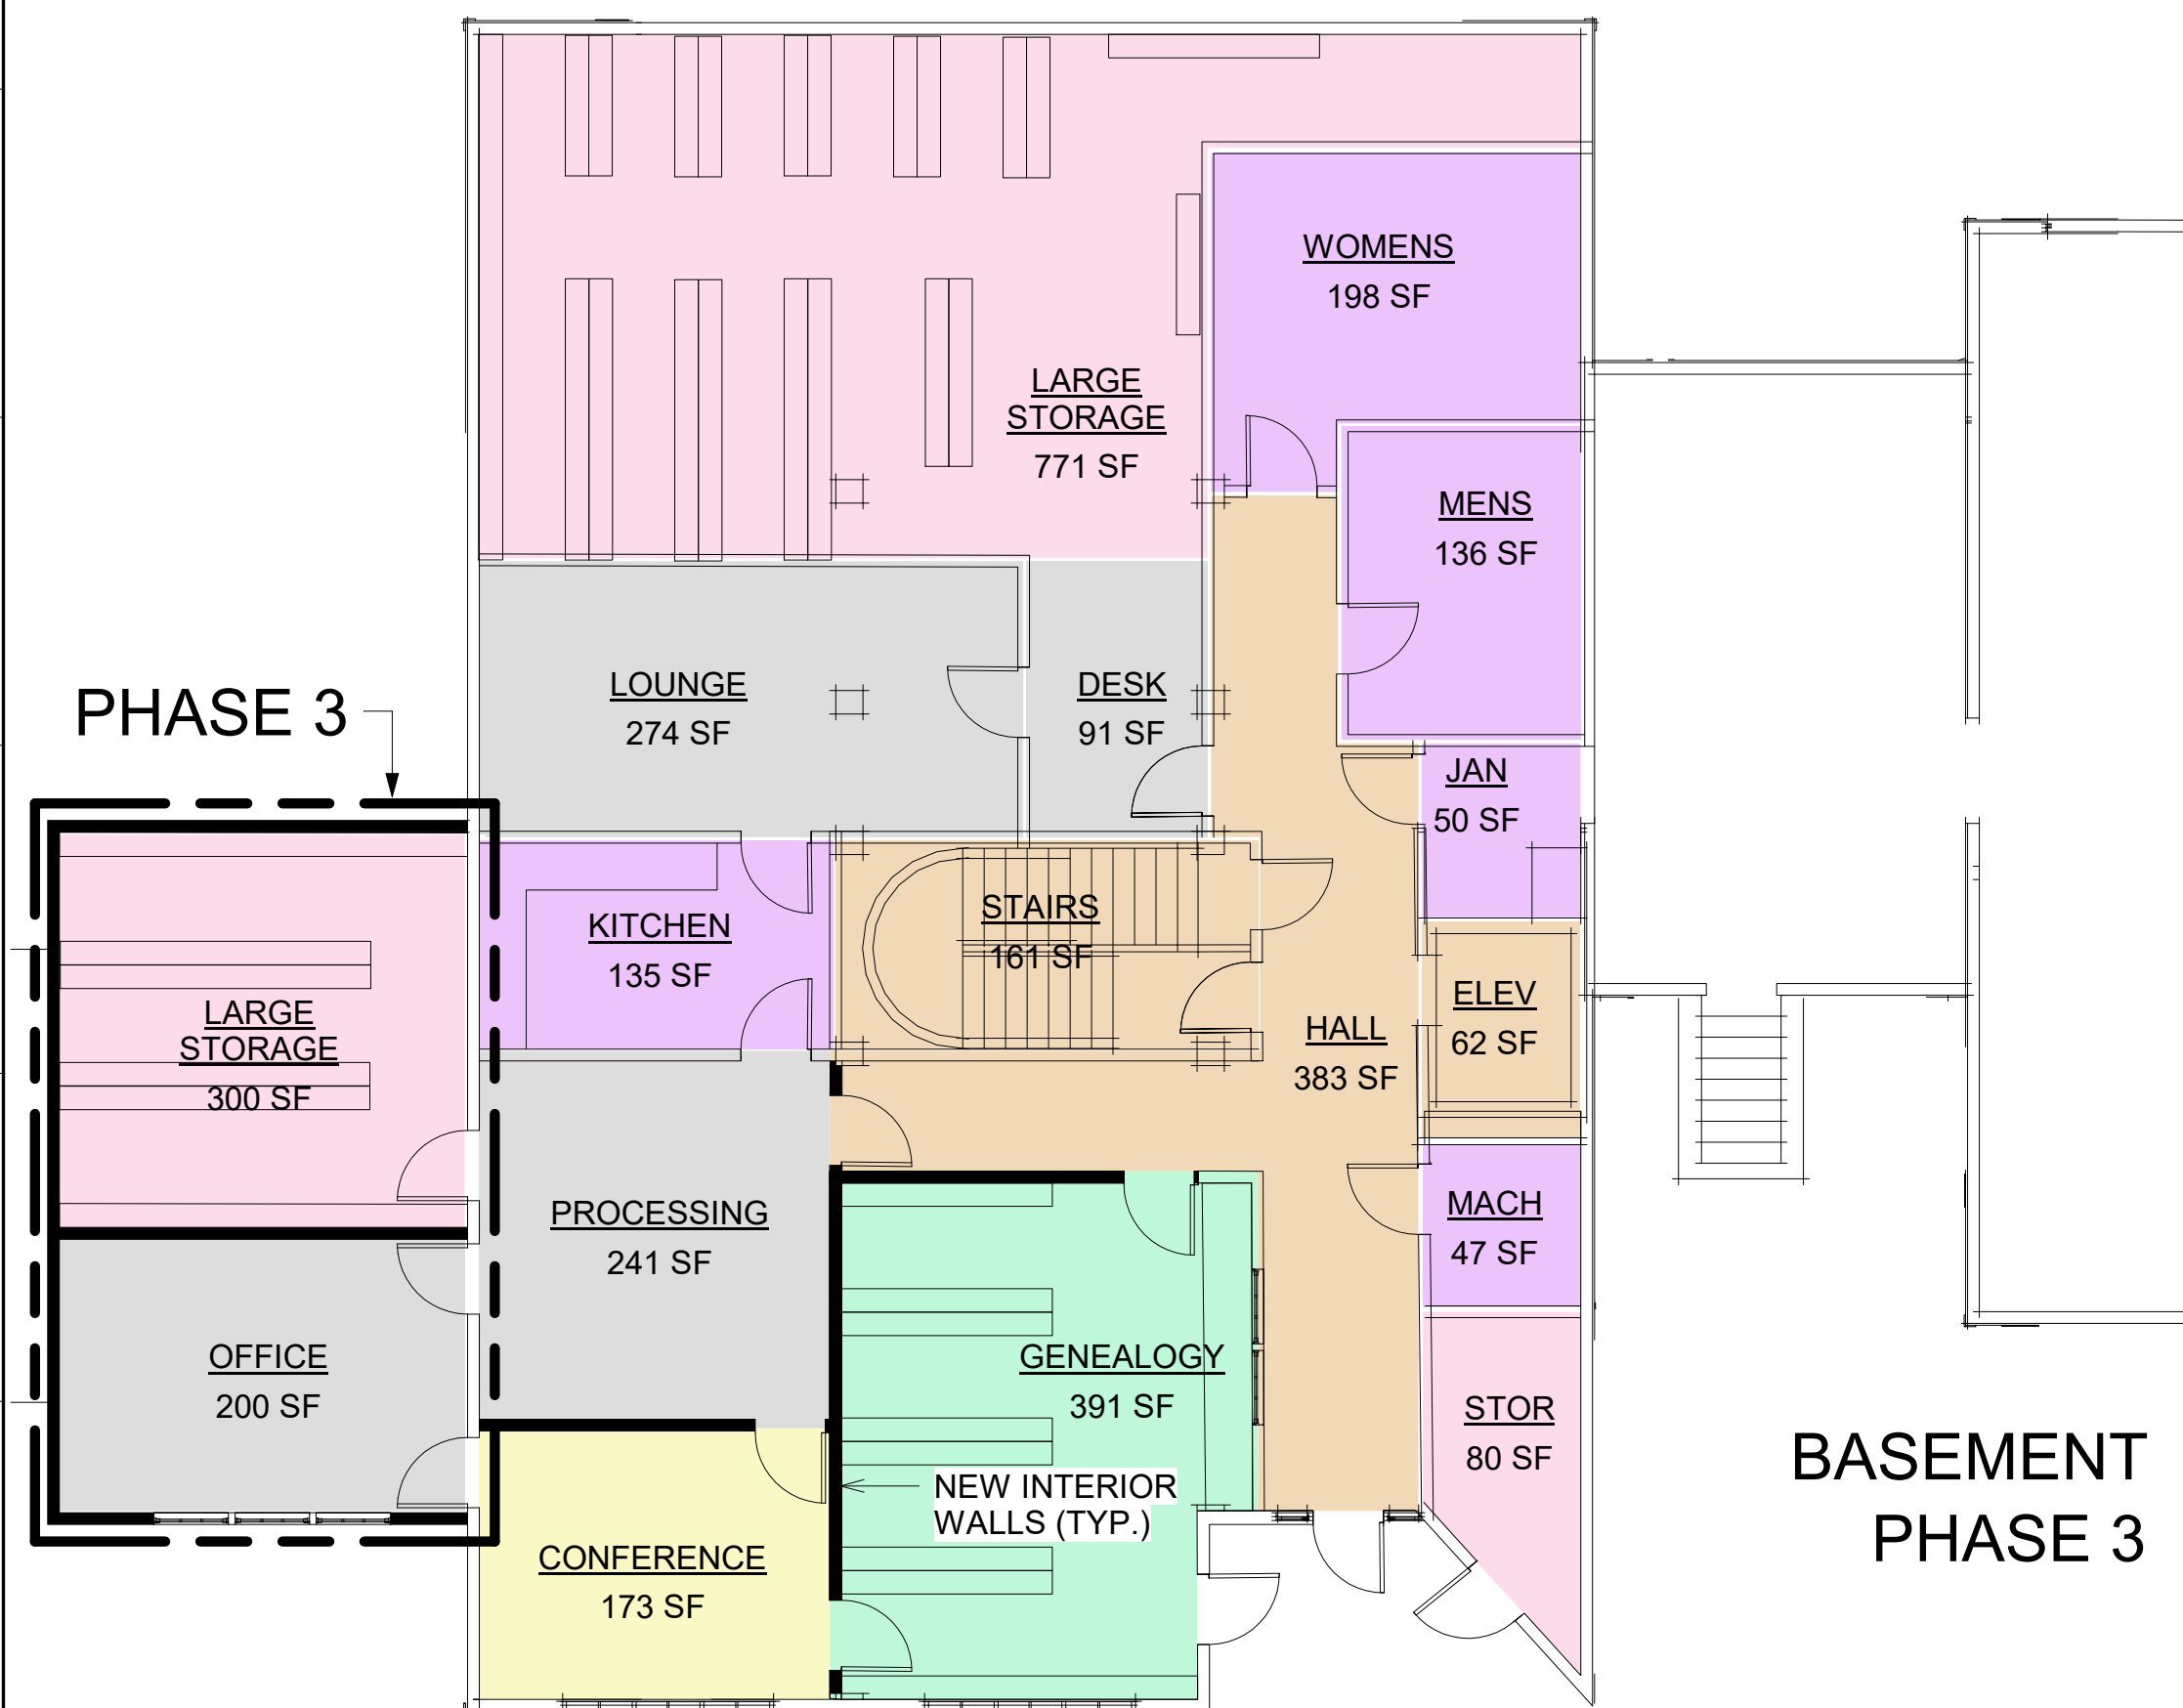


**BASEMENT  
PHASE 3**

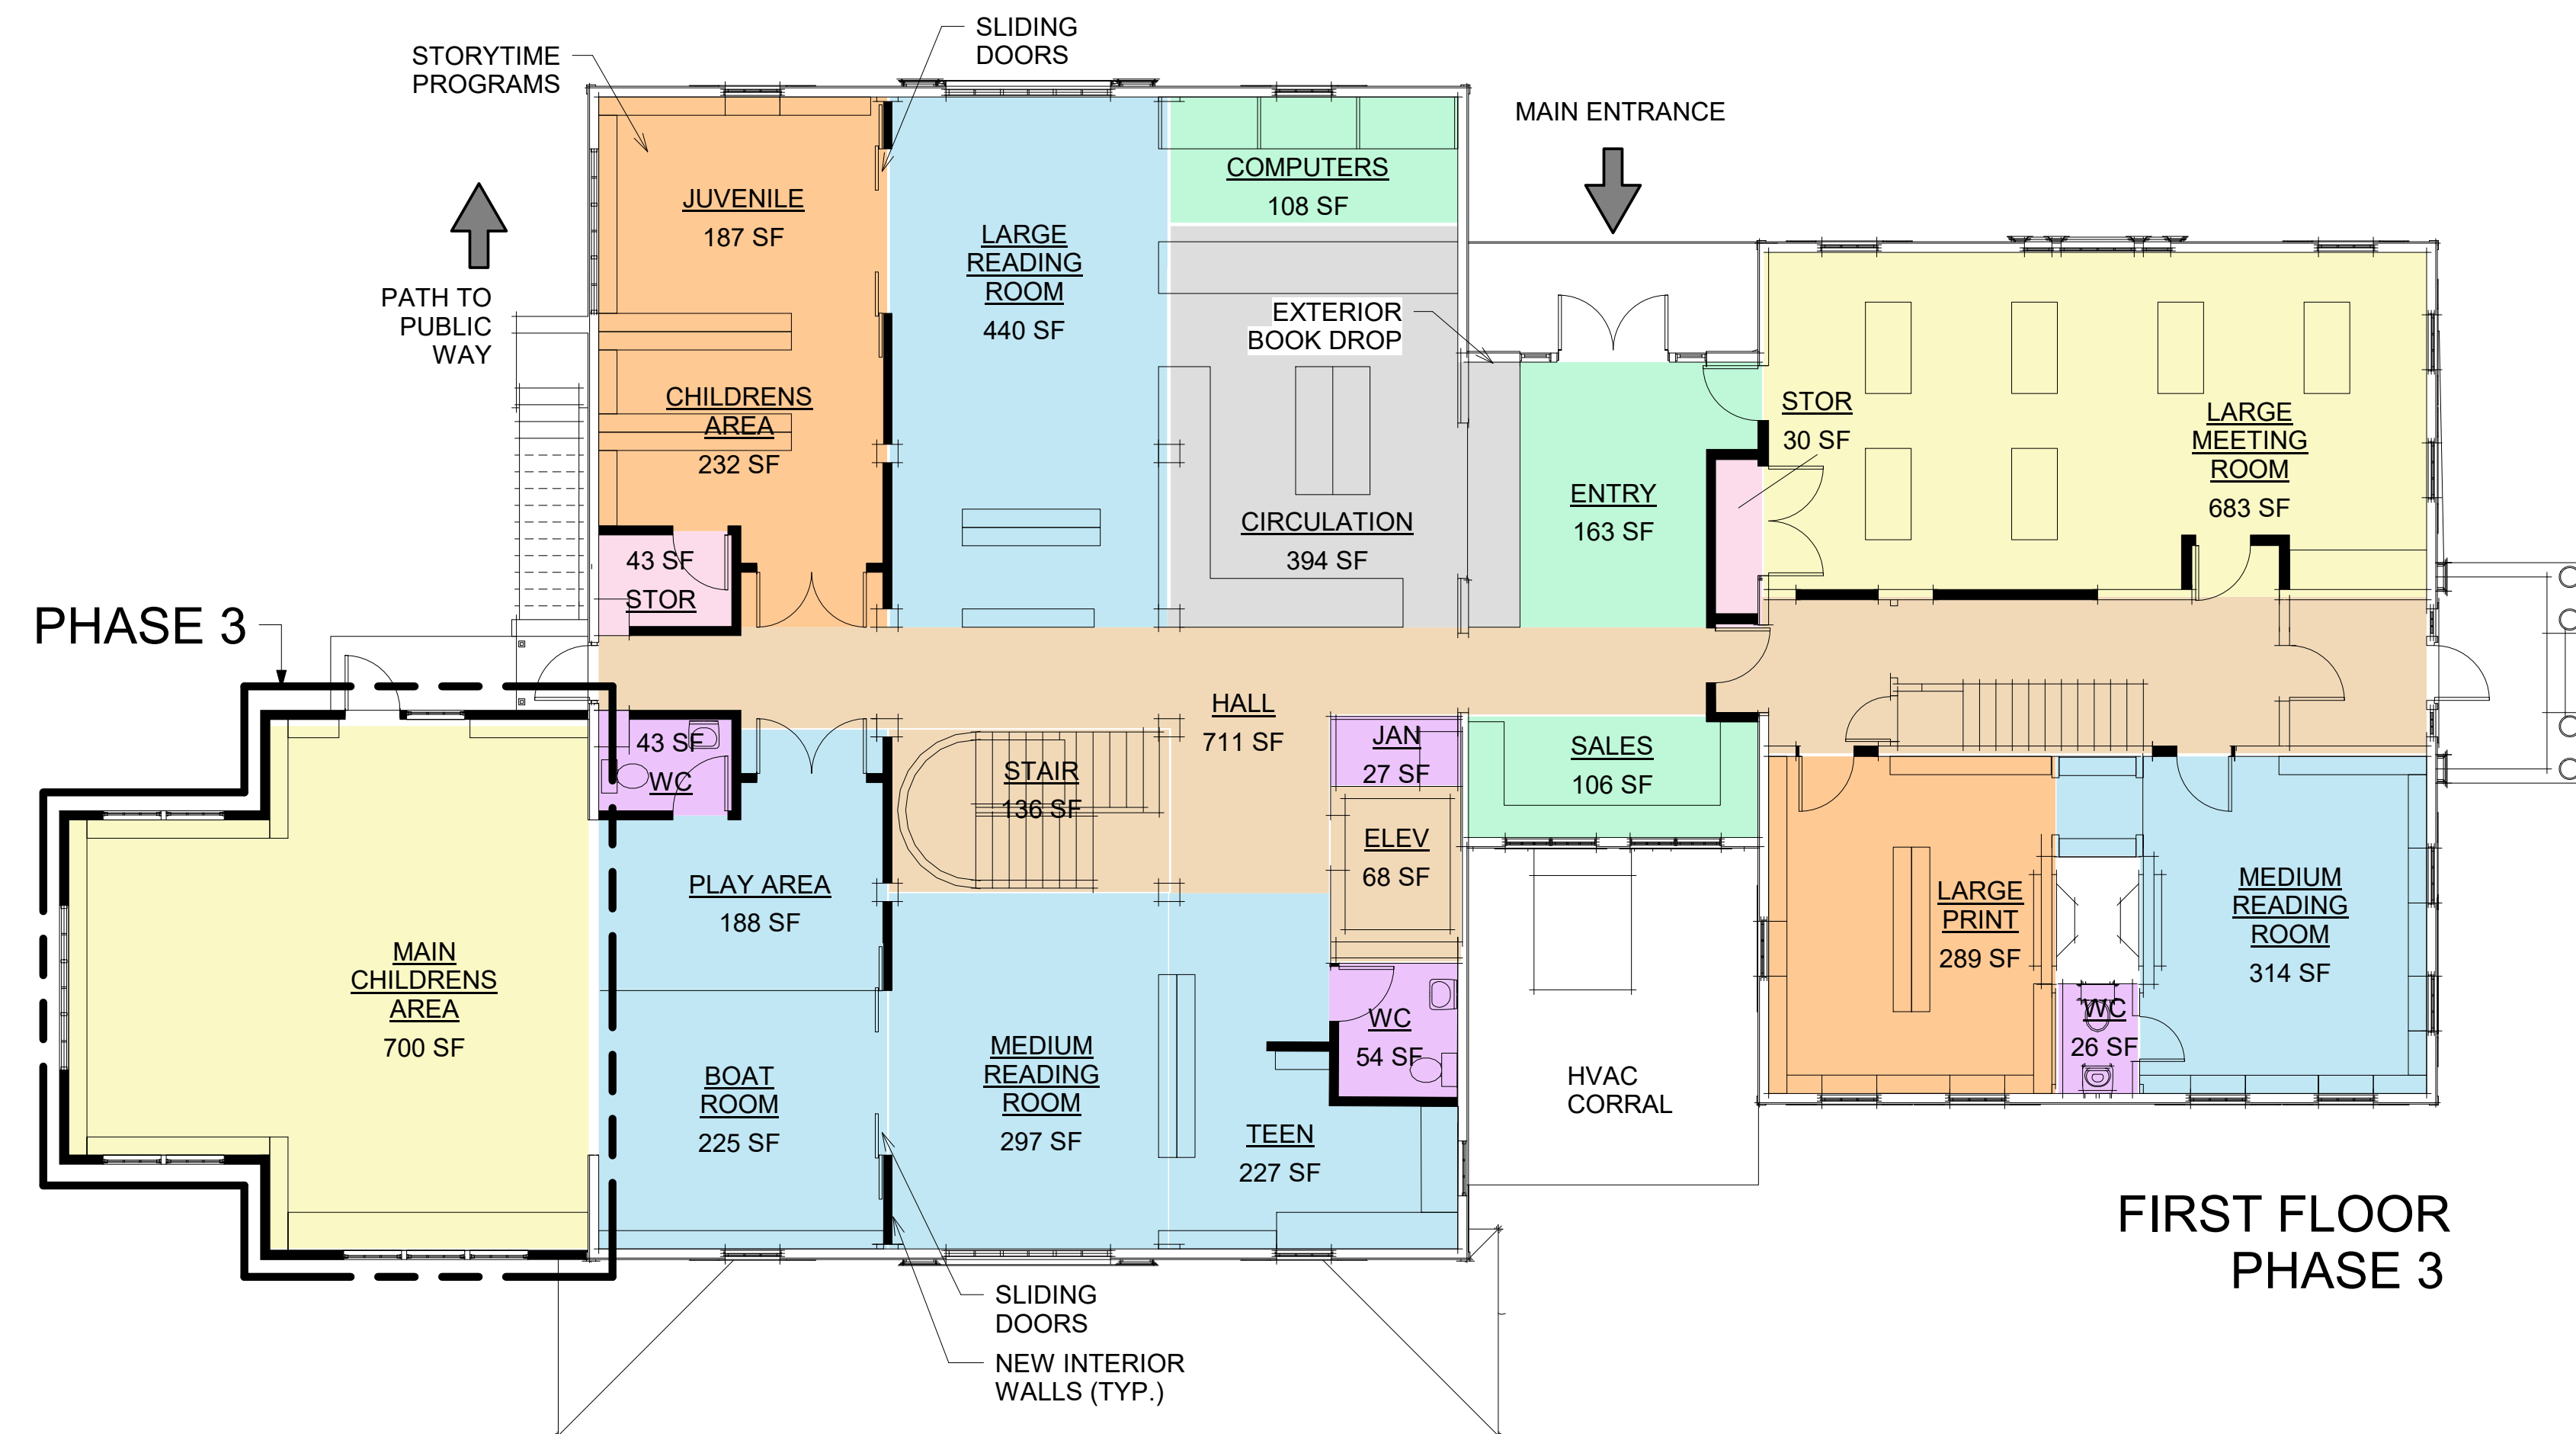

**FIRST FLOOR  
PHASE 3**

**PROPOSED**

- Main Entrance**  
- Link
- Large Meeting Room**  
- Tisdale East
- Children's Area**  
- 90's Addition North
- Genealogy**  
- 90's Addition Basement
- Staff Offices**  
- 1/2 Tisdale & 1/2 Basement
- Circulation Desk**  
- 90's Addition
- Reading**  
- 90's Addition & Tisdale
- Fiction**  
- 2nd Floor 90's Addition
- New Addition**  
- North Side  
1500 sf

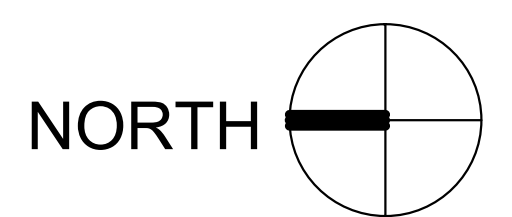

REV.	DESCRIPTION	DATE
1	<b>CONCEPT DESIGN</b>	<b>1/16/25</b>

CURRENT ISSUE STATUS:



**CITY OF ELLSWORTH  
PUBLIC LIBRARY**  
20 STATE STREET

**PHASE 3 PLANS**

SHEET TITLE	
DATE: 1/16/25	GRAPHIC SCALE:
SCALE: 1/8" = 1'-0"	
PROJECT NO. Project Number	SHEET NO.
DRAWN BY: MDW	<b>3</b>
CHECKED BY: CMH	